




CORTE LONGITUDINAL A-A'
ESC.....1:75

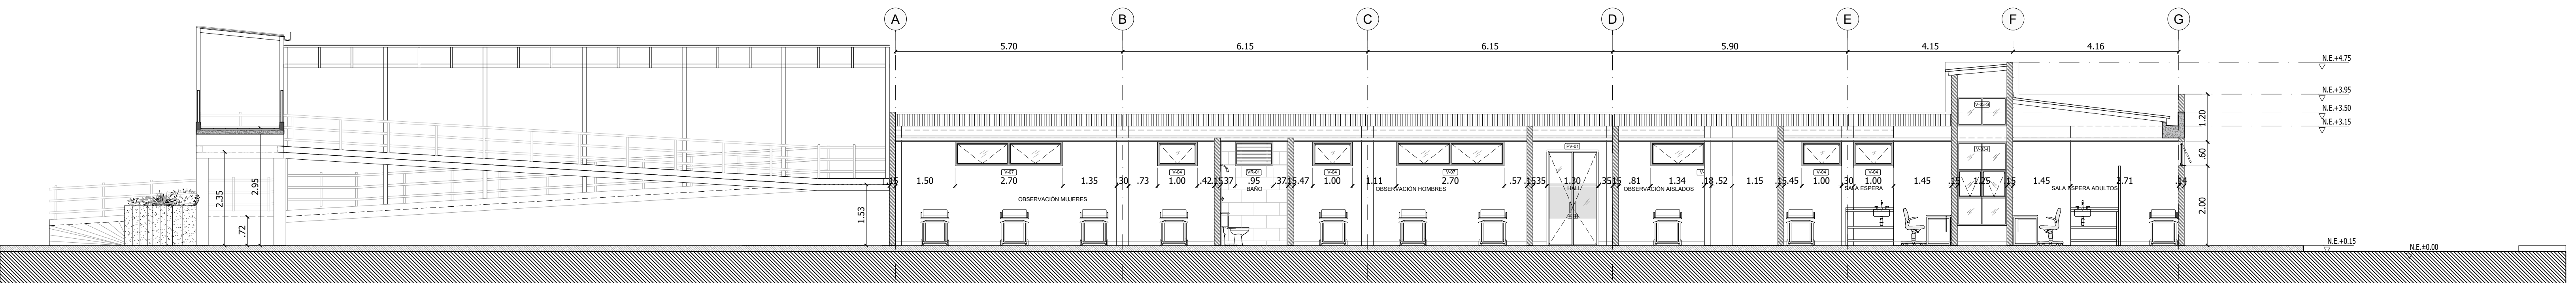


CORTE LONGITUDINAL B-B'
ESC.....1:75

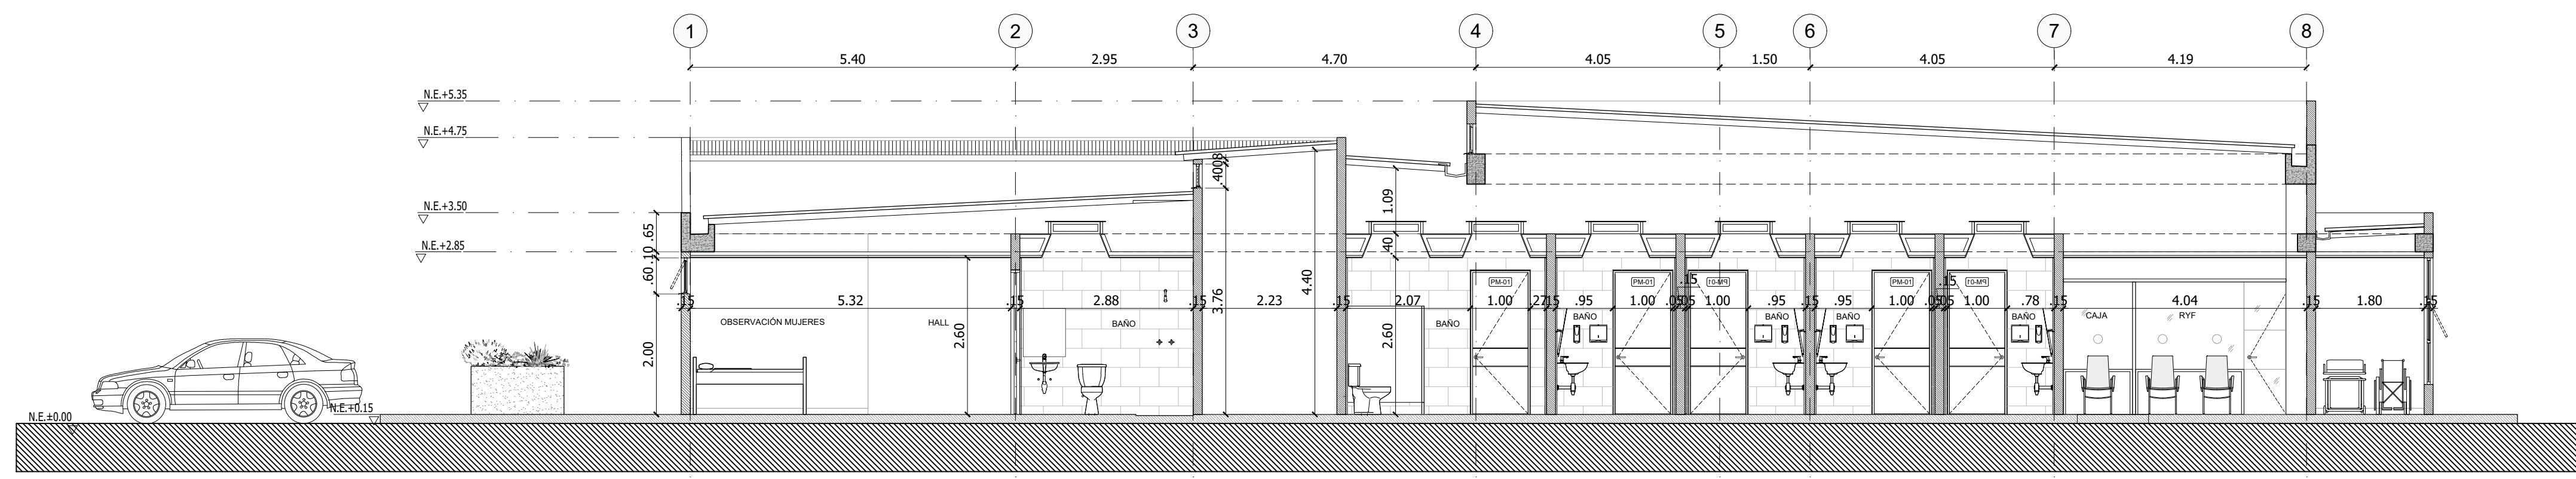

CORTE TRANSVERSAL C-C'
ESC.....1:75

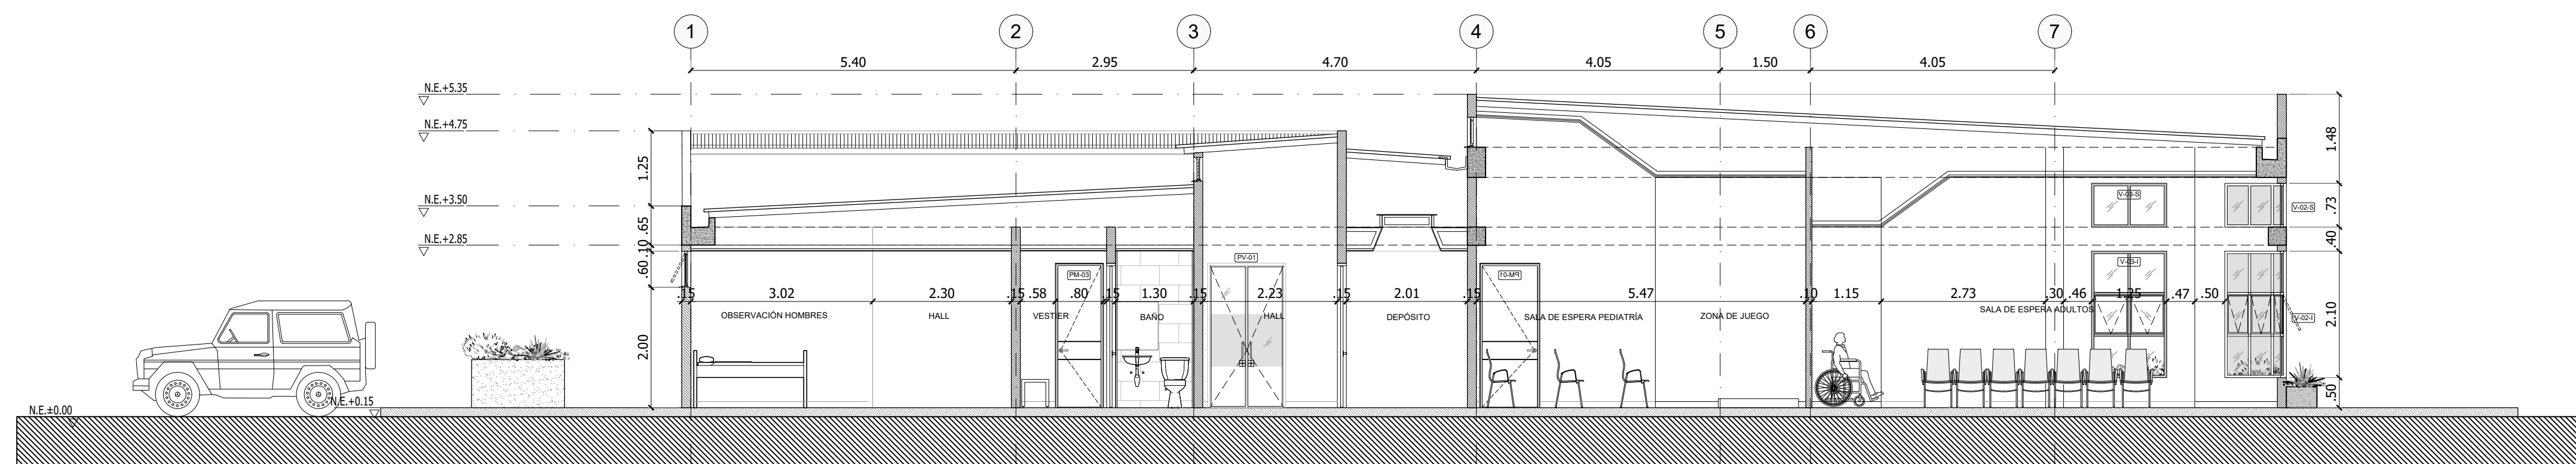

CORTE TRANSVERSAL D-D'
ESC.....1:75

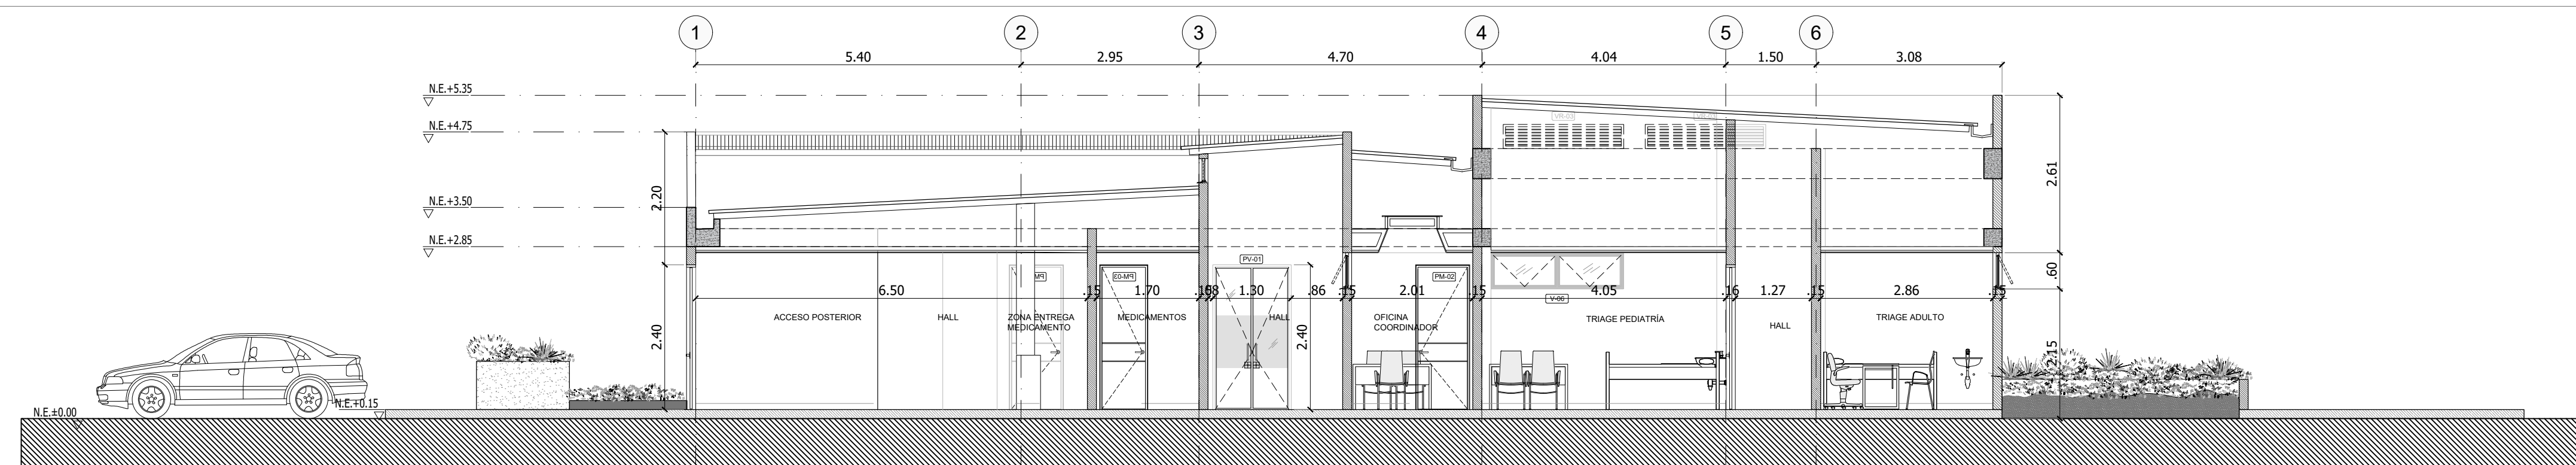

CORTE TRANSVERSAL E-E'
ESC.....1:75